




Gregory J. O'Connor Associates, Inc.
 ARCHITECTS
 339 Main Street · Worcester, Massachusetts 01608 · 508-757-1377

 


NO.	REVISION

HOSPITALITY NORTH
 ATWOOD DRIVE NORTHAMPTON, MA
 EXTERIOR ELEVATIONS


© COPYRIGHT 2013 GREGORY J. O'CONNOR ASSOCIATES, INC.

DATE: 9/9/2013
 JOB NO: 11-683C
 SHEET NUMBER:

A4.1

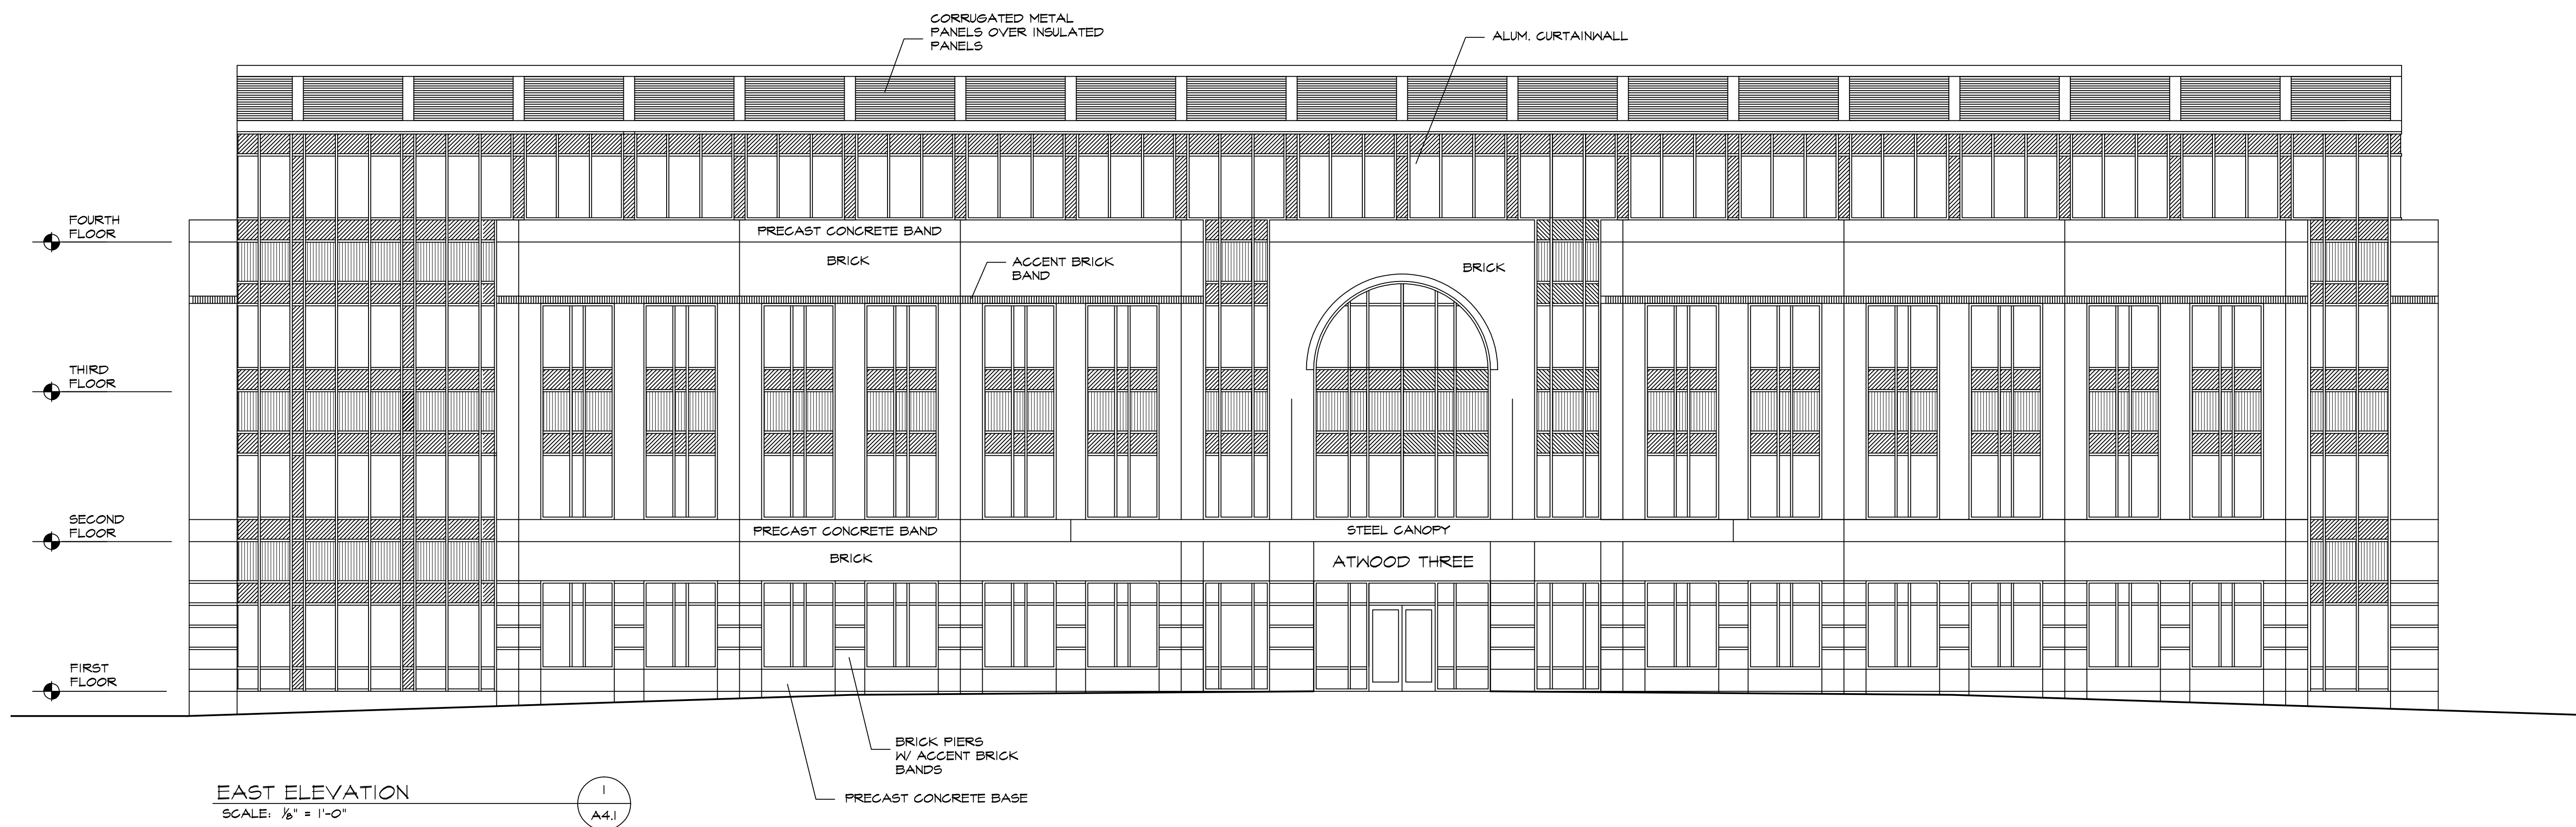

EAST ELEVATION
 SCALE: 1/8" = 1'-0"
 [Hatched pattern] INDICATES SPANDREL GLASS
 [Cross-hatched pattern] INDICATES INSULATED PANEL

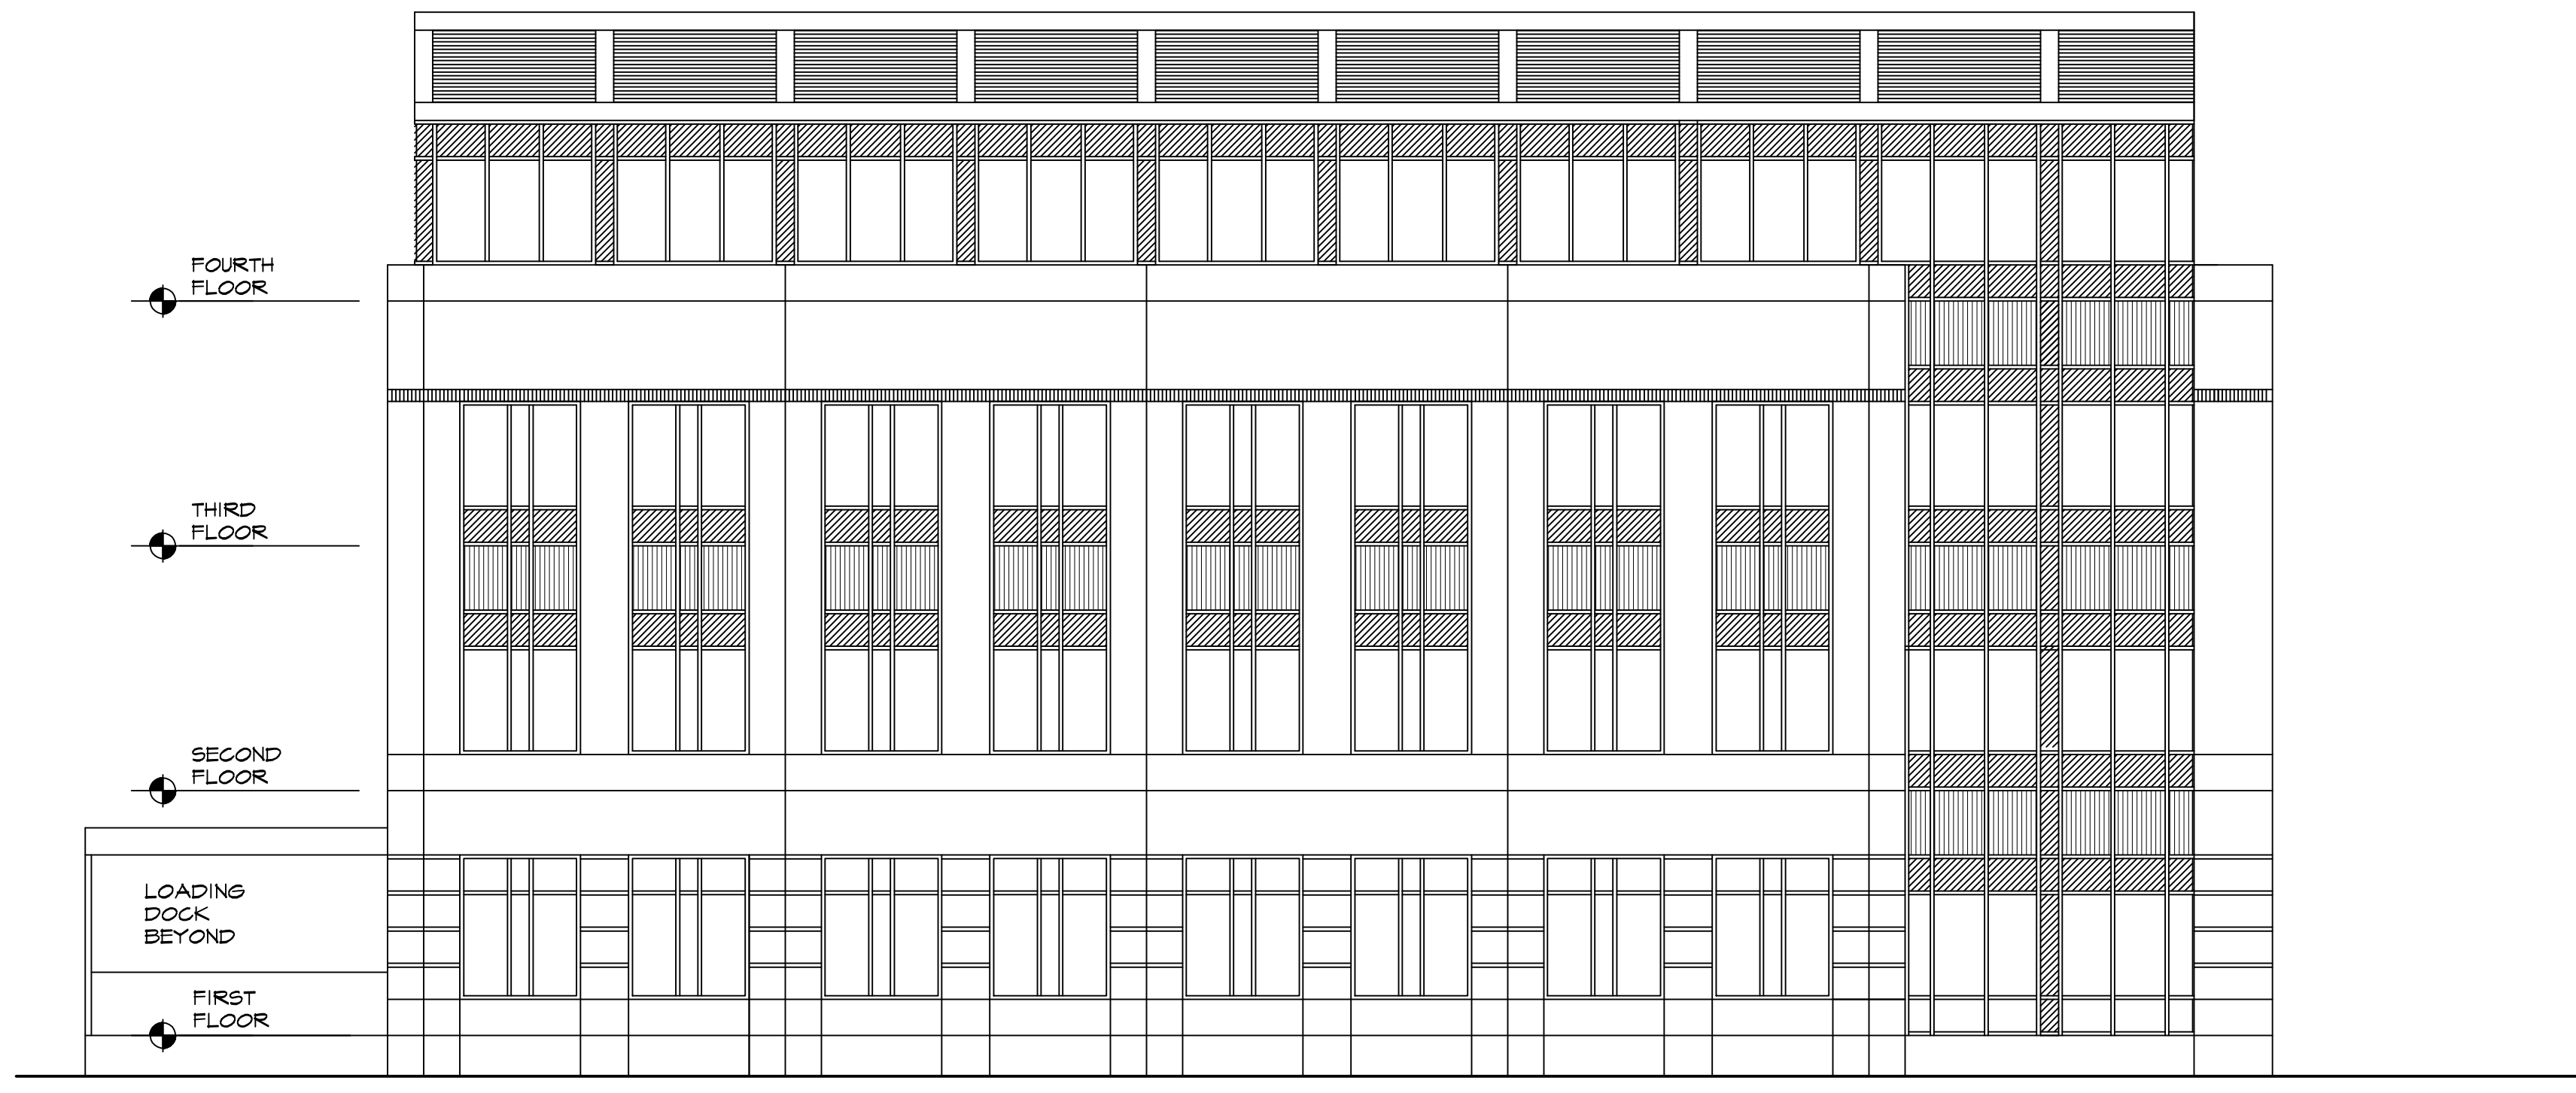

SOUTH ELEVATION
 SCALE: 1/8" = 1'-0"
 SEE MATERIAL NOTES ON 1/A4.1
 [Hatched pattern] INDICATES SPANDREL GLASS
 [Cross-hatched pattern] INDICATES INSULATED PANEL